


Site Analyses

Location :6 Sierpnia, Warsaw , Poland , st. Puławska


Built-Up Analyse Functions of Building

Scale: 1: 8000

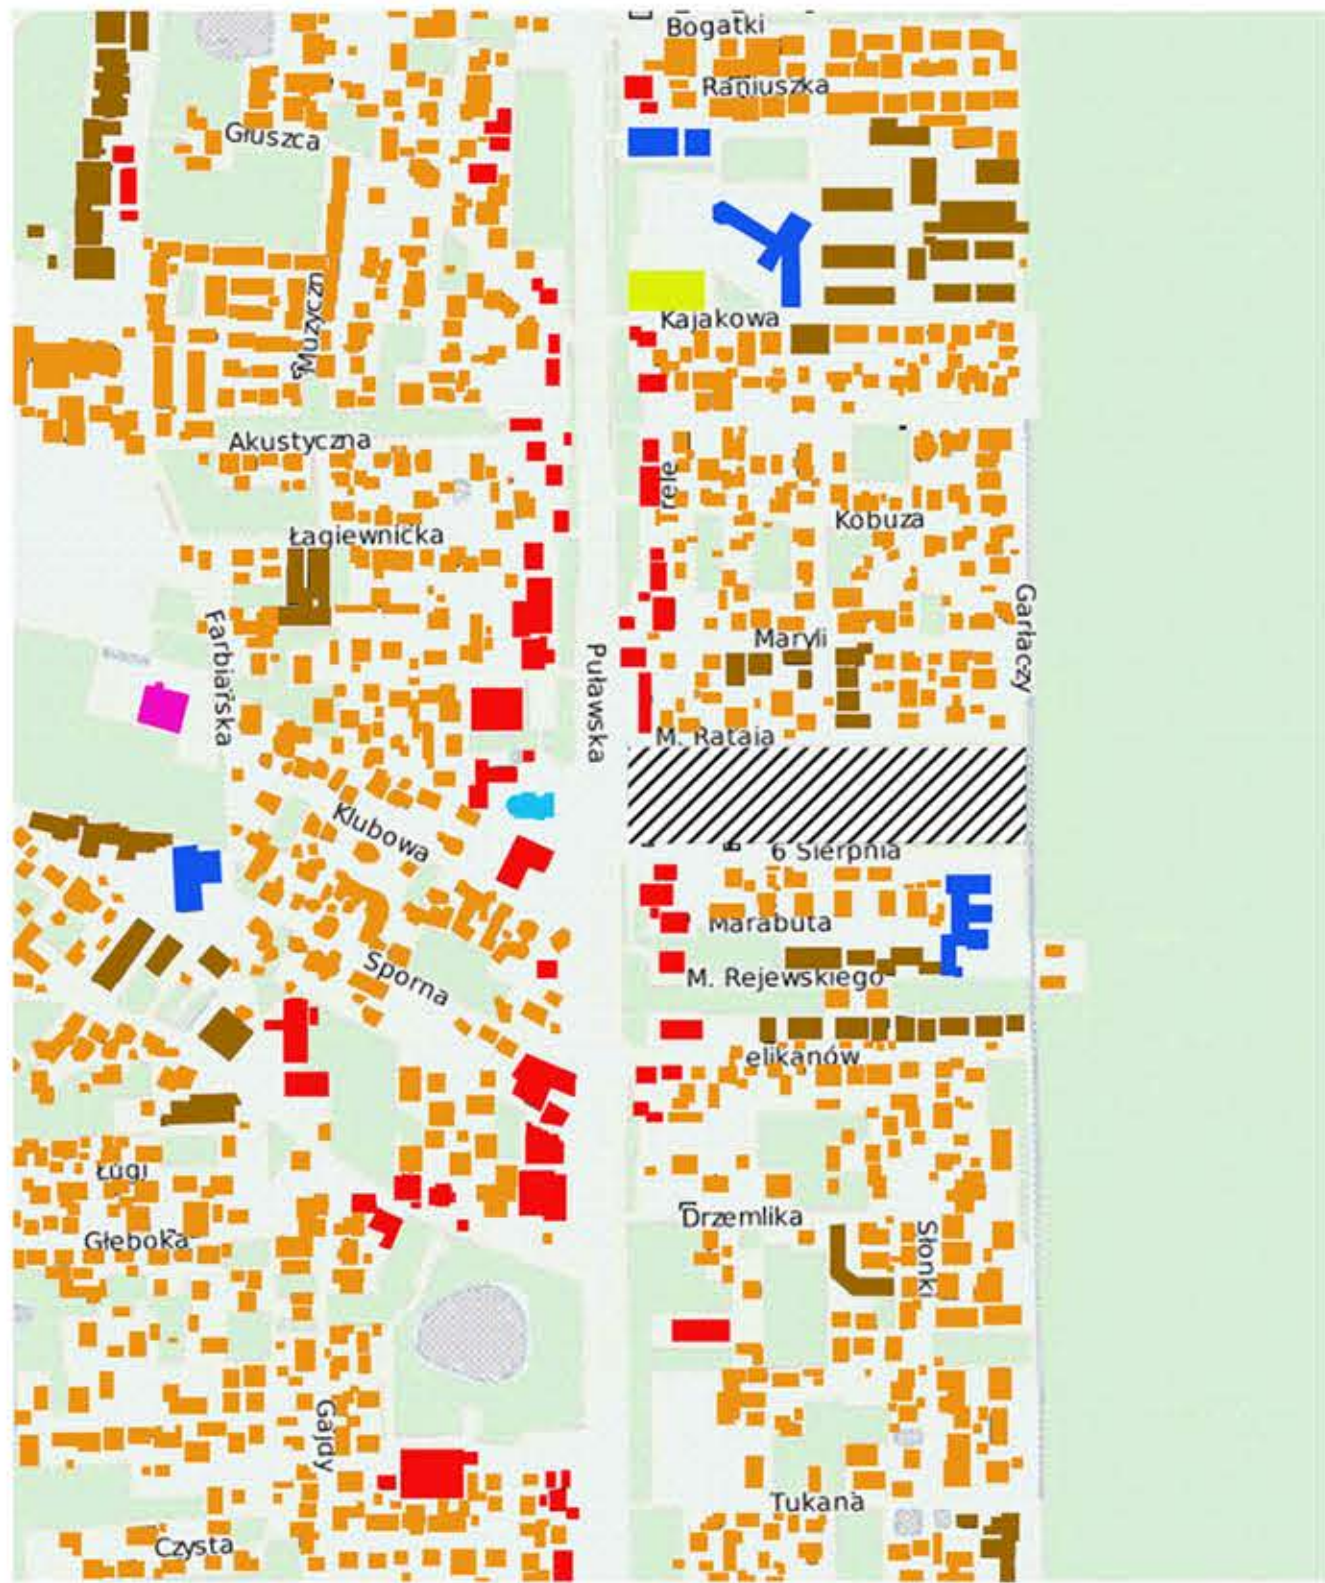

Greenary Analyse Types of Greenery

Scale: 1: 8000

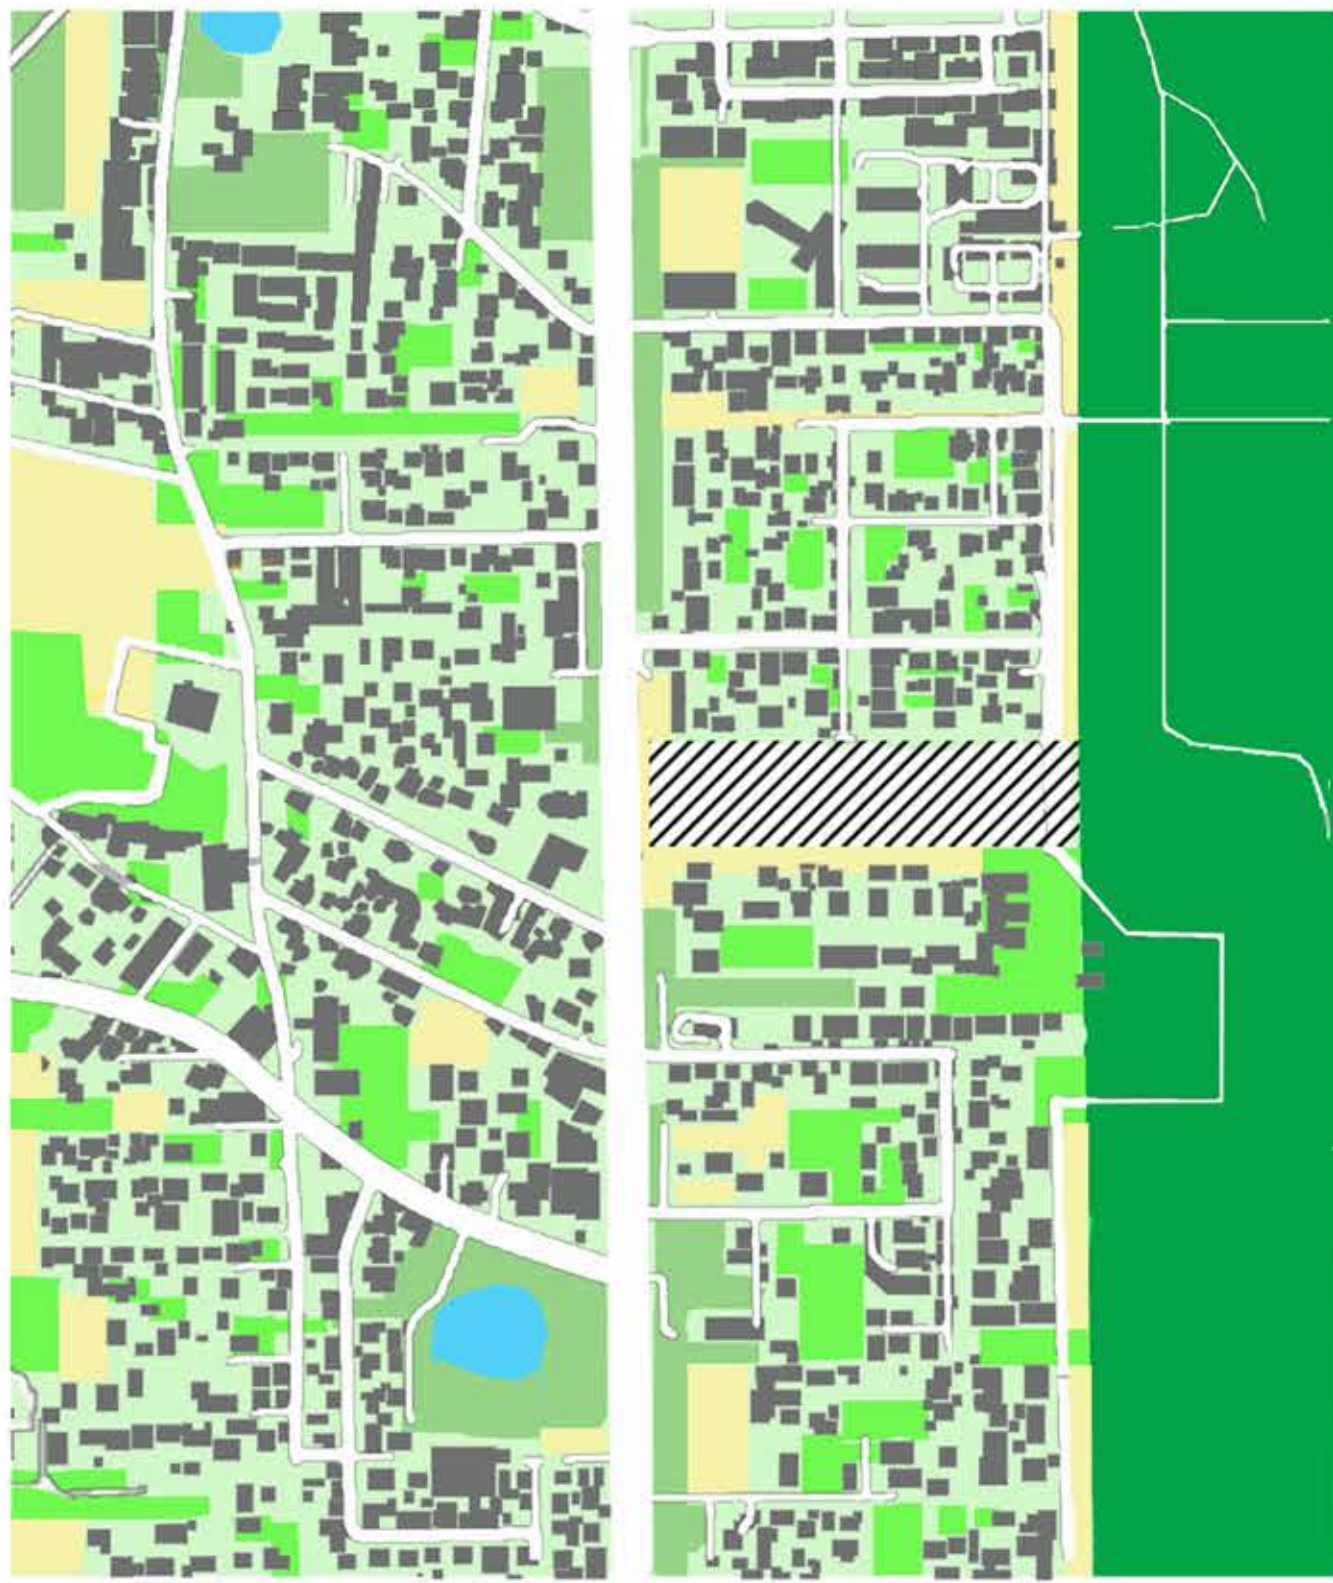


Noise map Street noise

Scale: 1: 8000



Communication Analyse Types of street

Scale: 1: 8000

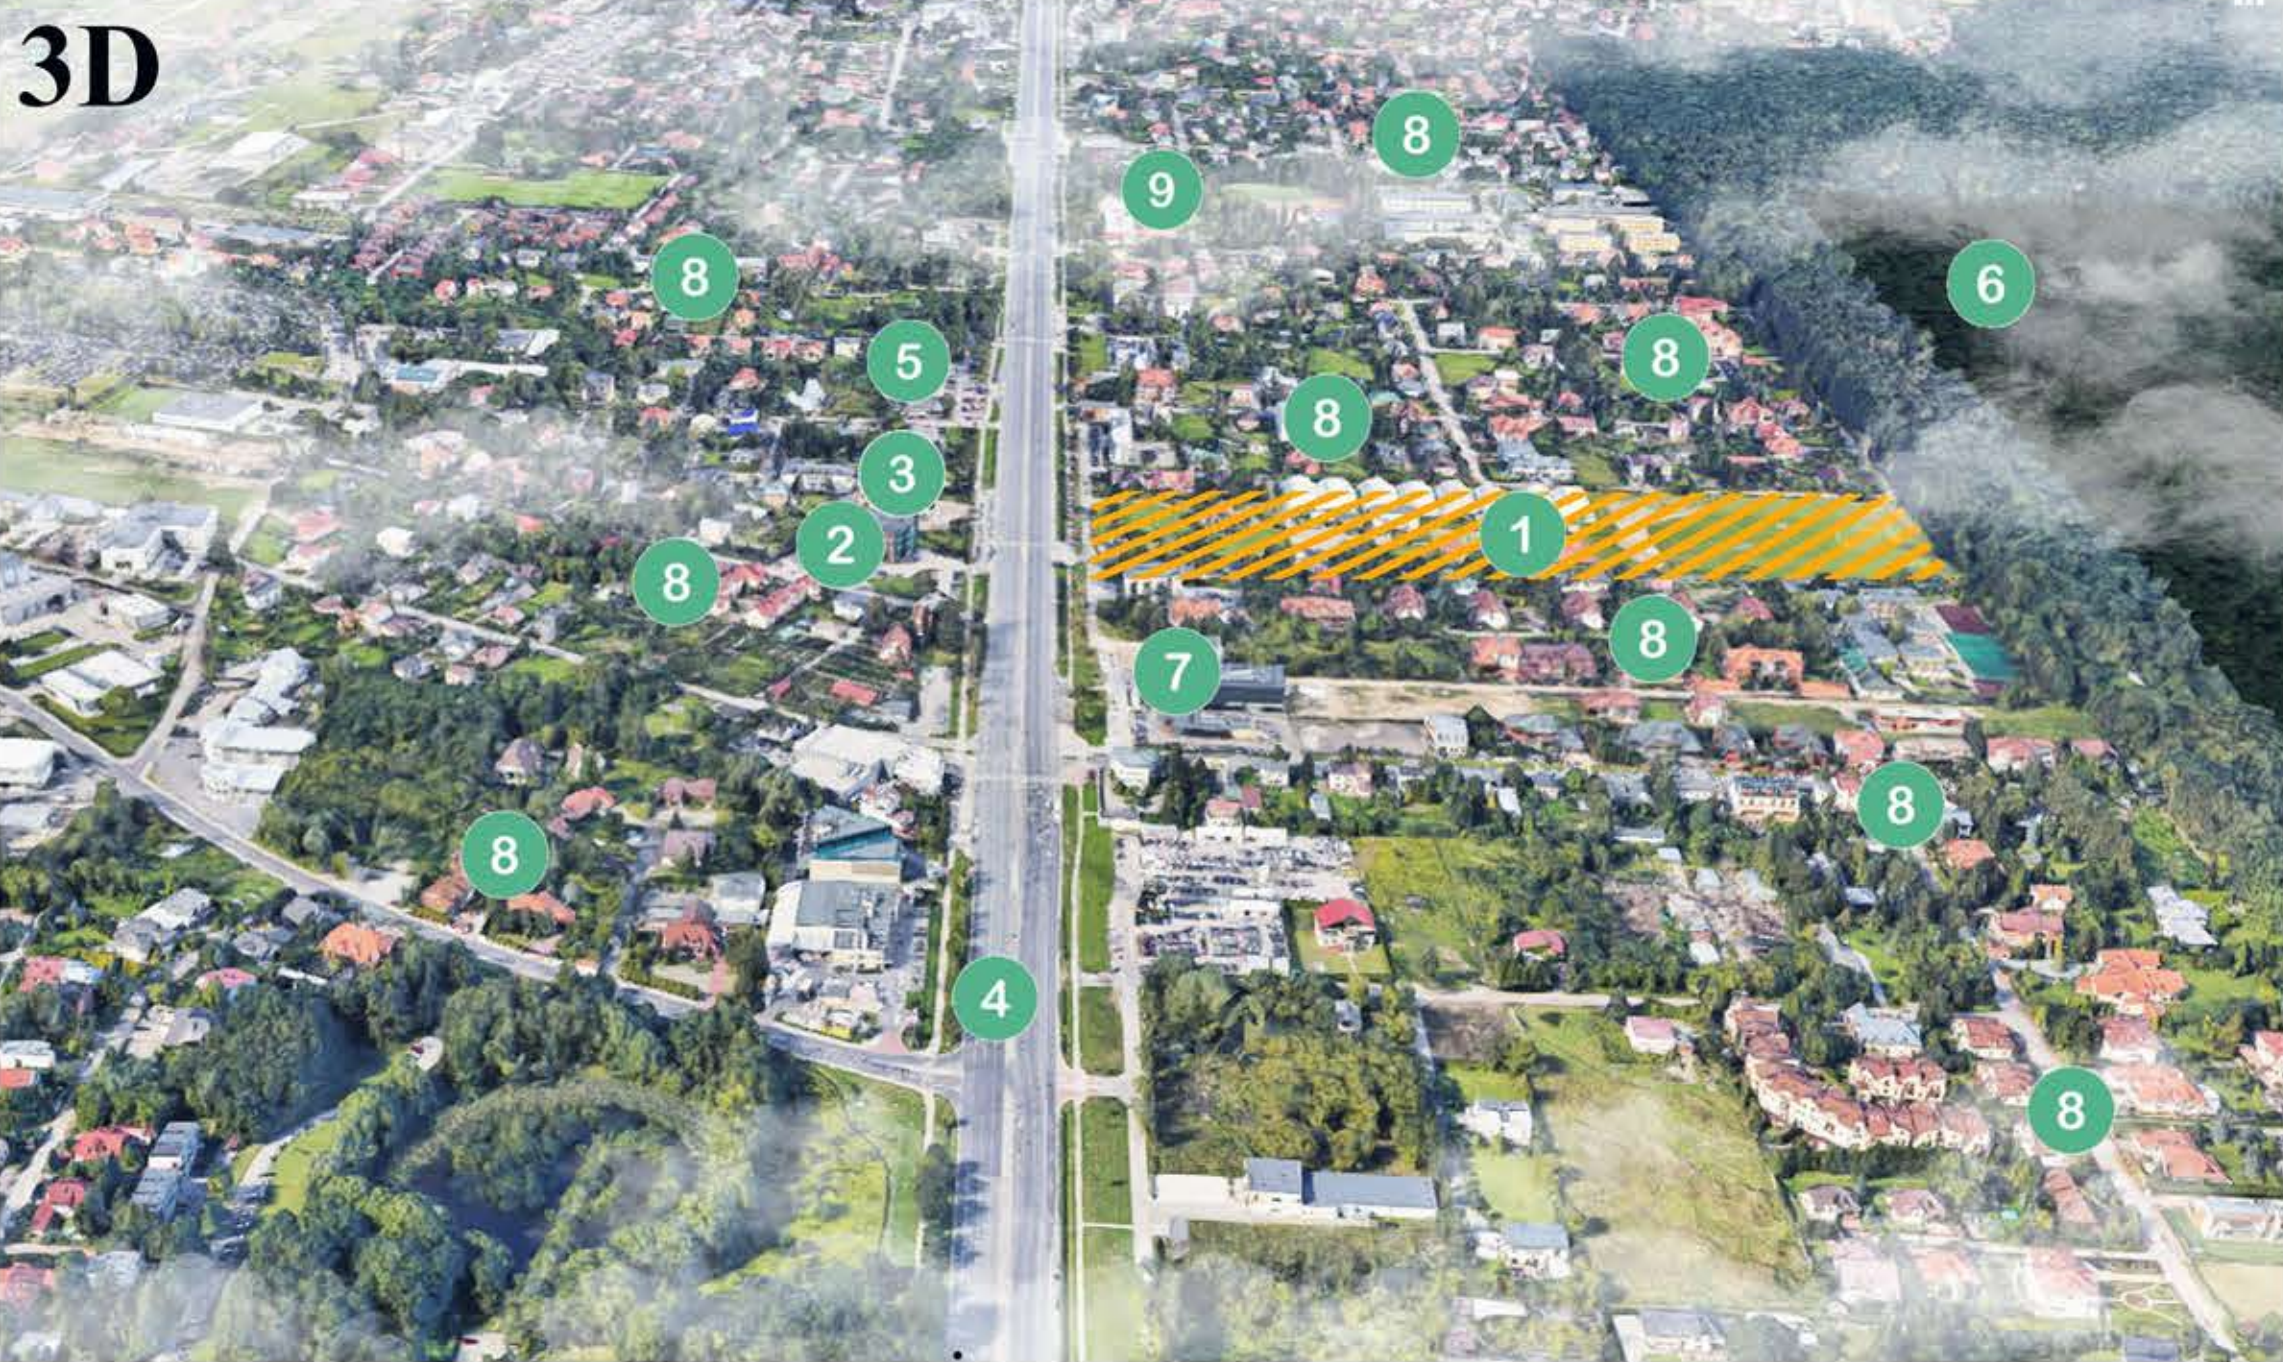

1. plot



2. Furniture salon



3. Church



4. kabaty Forest



5. Multi Functional Building



6. Puławska street



7. McDonald's



8. Single and Multi family houses



9. Ursynow District Cultural Center



10. Baletowa Business Park

Supervisor: Dana Matouk


Signature:

Authors :

Adilet Ramazan Uulu/ ID 50222
Temirlan Kalybekov / 50300



Signature:
Signature:

MASTER PLAN

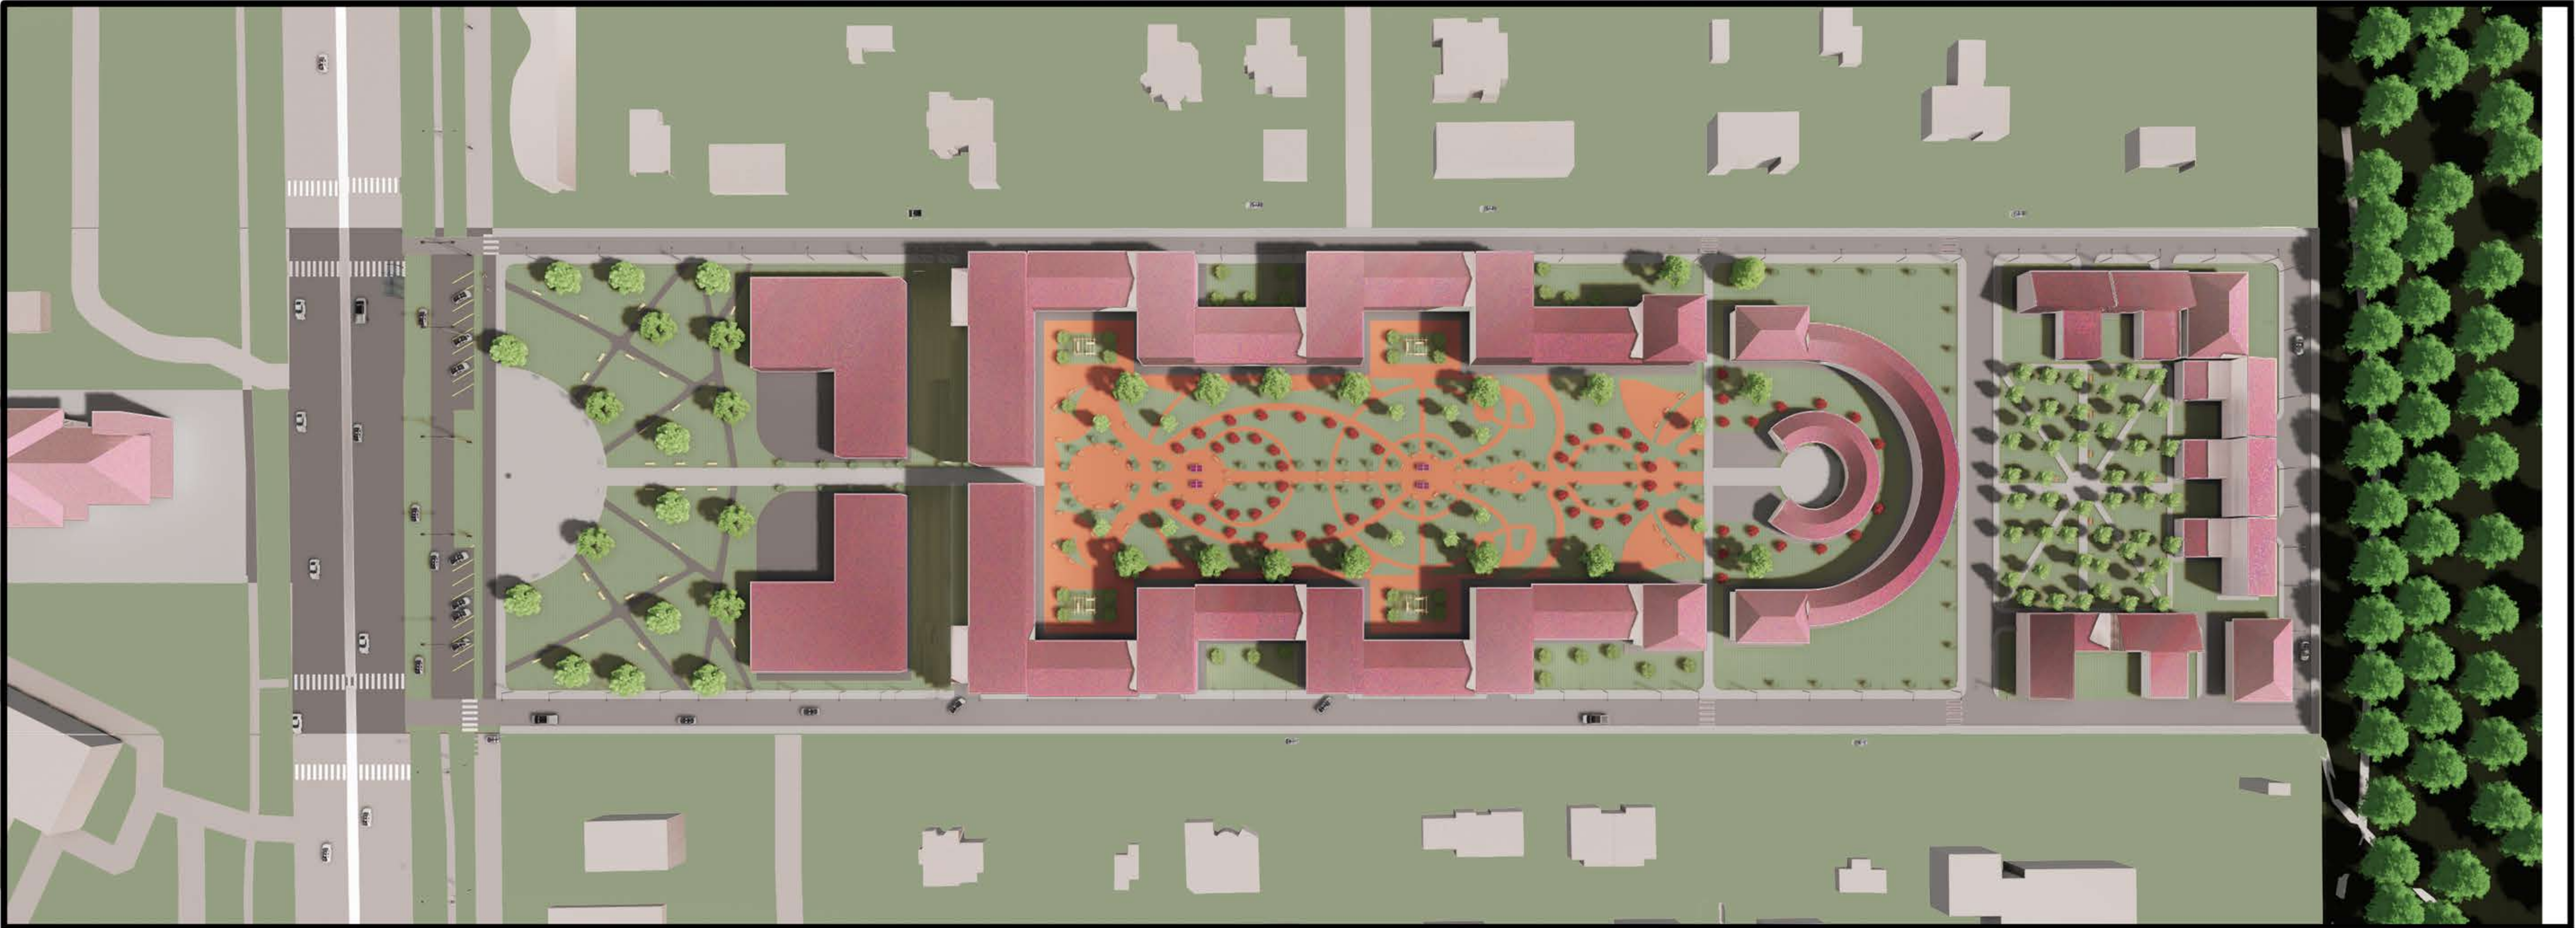


Scale 1: 600

ATRIUM HOUSE FLOOR PLAN

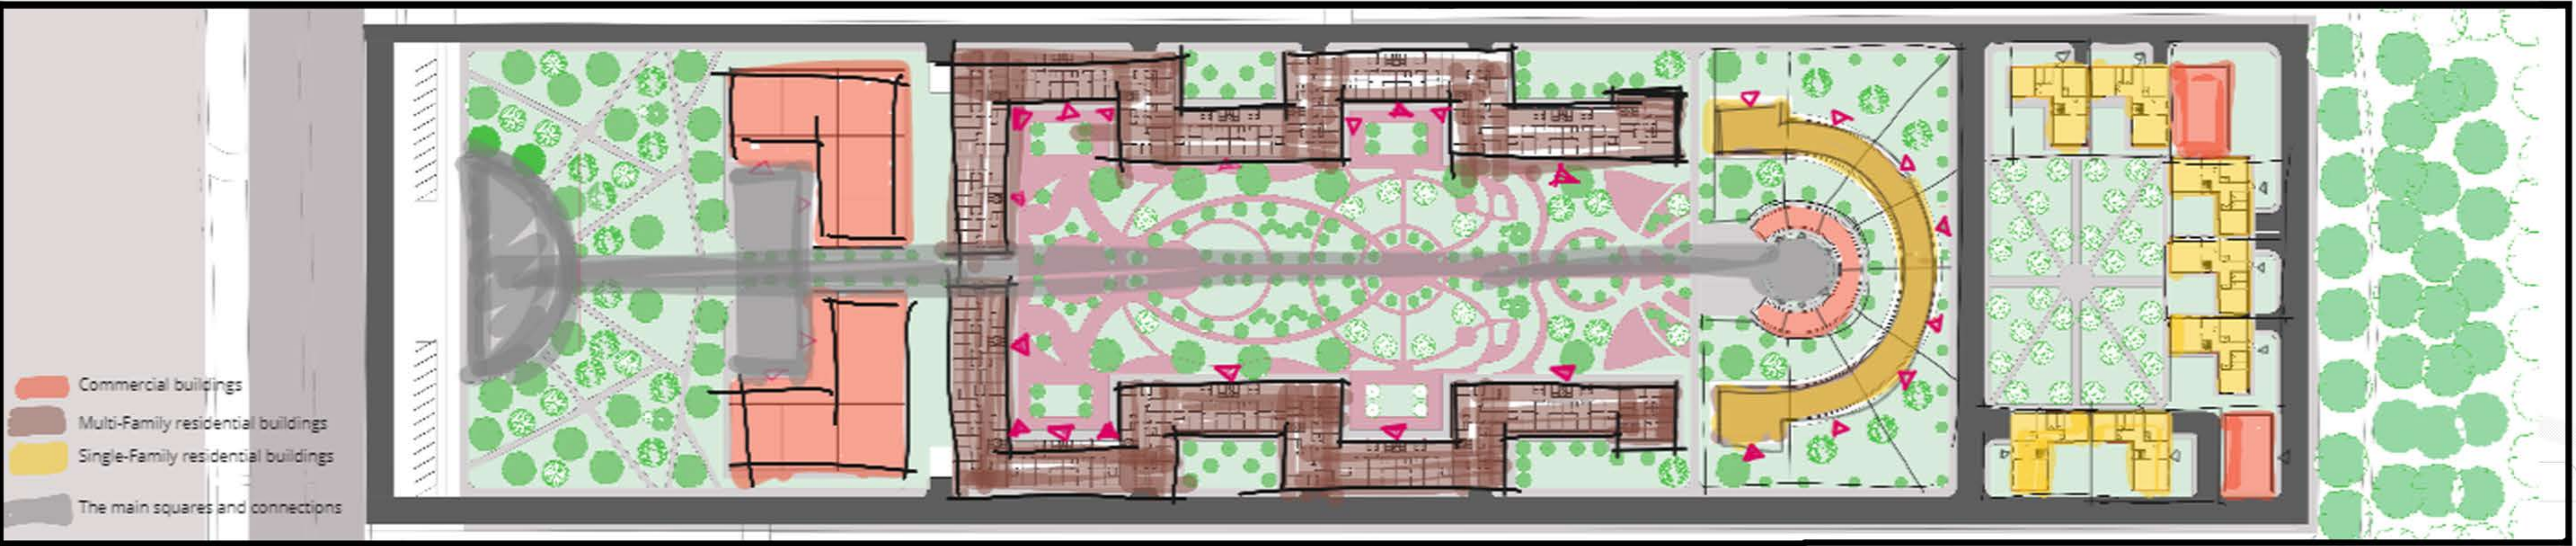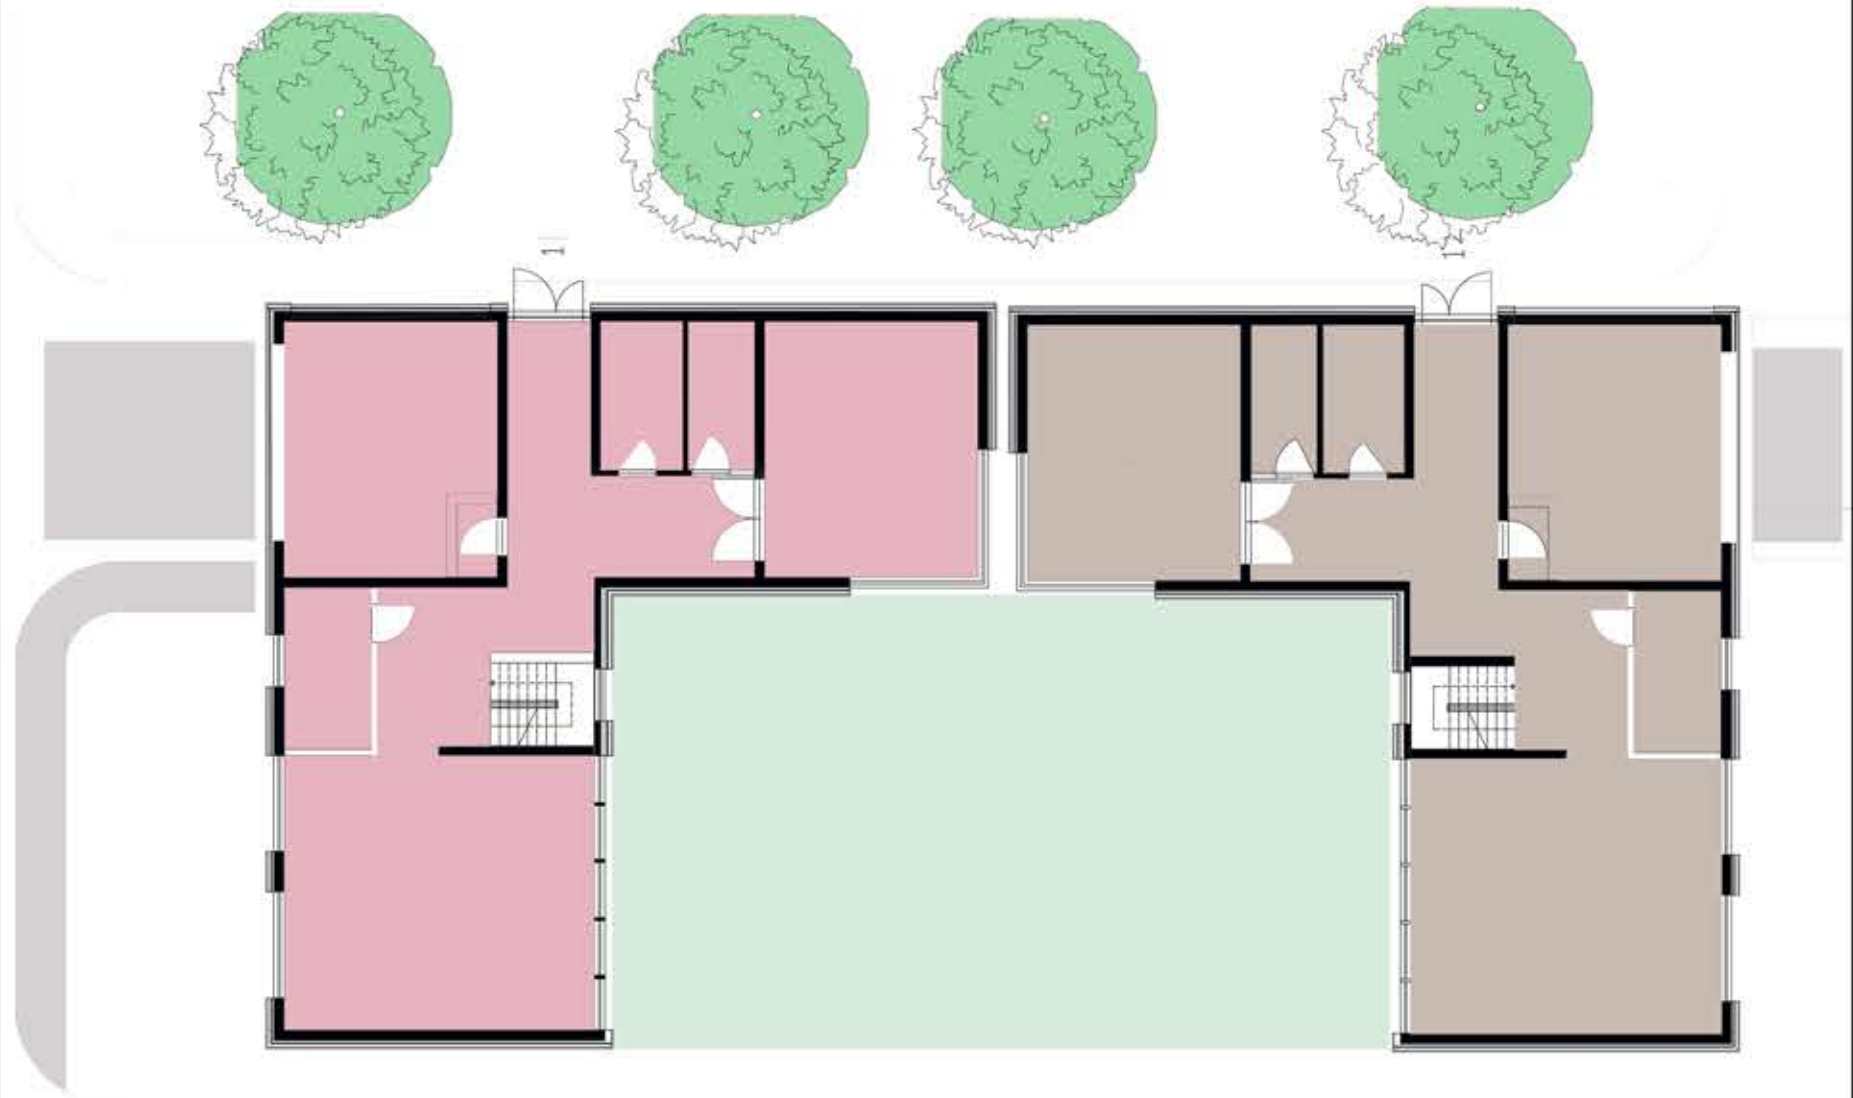

Scale 1: 600

MULTI FAMILY HOUSE -- CORNER STUDY

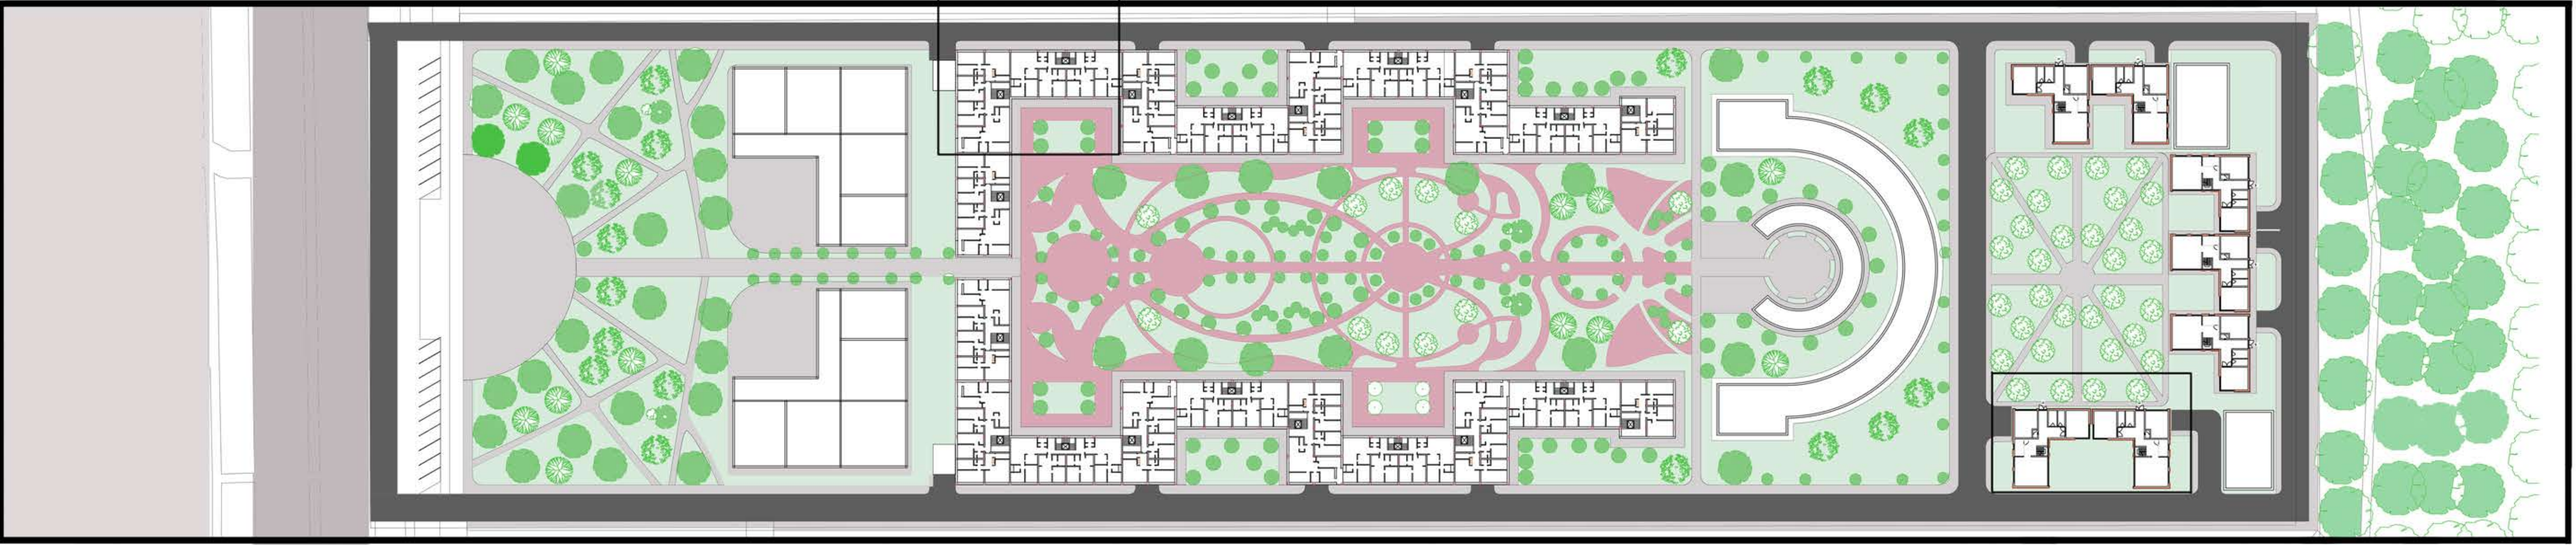

Scale 1: 600

Supervisor: Dana Matouk

Signature:

Authors :
Adilet Ramazan Uulu/ ID 50222
Temirlan Kalybekov / 50300

Signature:
Signature:

DIAGRAMS

GREEN AREA




BUILDING TYPE




COMMUNICATION




Supervisor: Dana Matouk
Authors :
Adilet Ramazan Uulu/ ID 50222
Temirlan Kalybekov / 50300

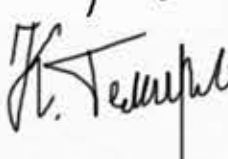Signature: 
Signature: 
Signature: 

CHURCH AND PLOT CONNETION

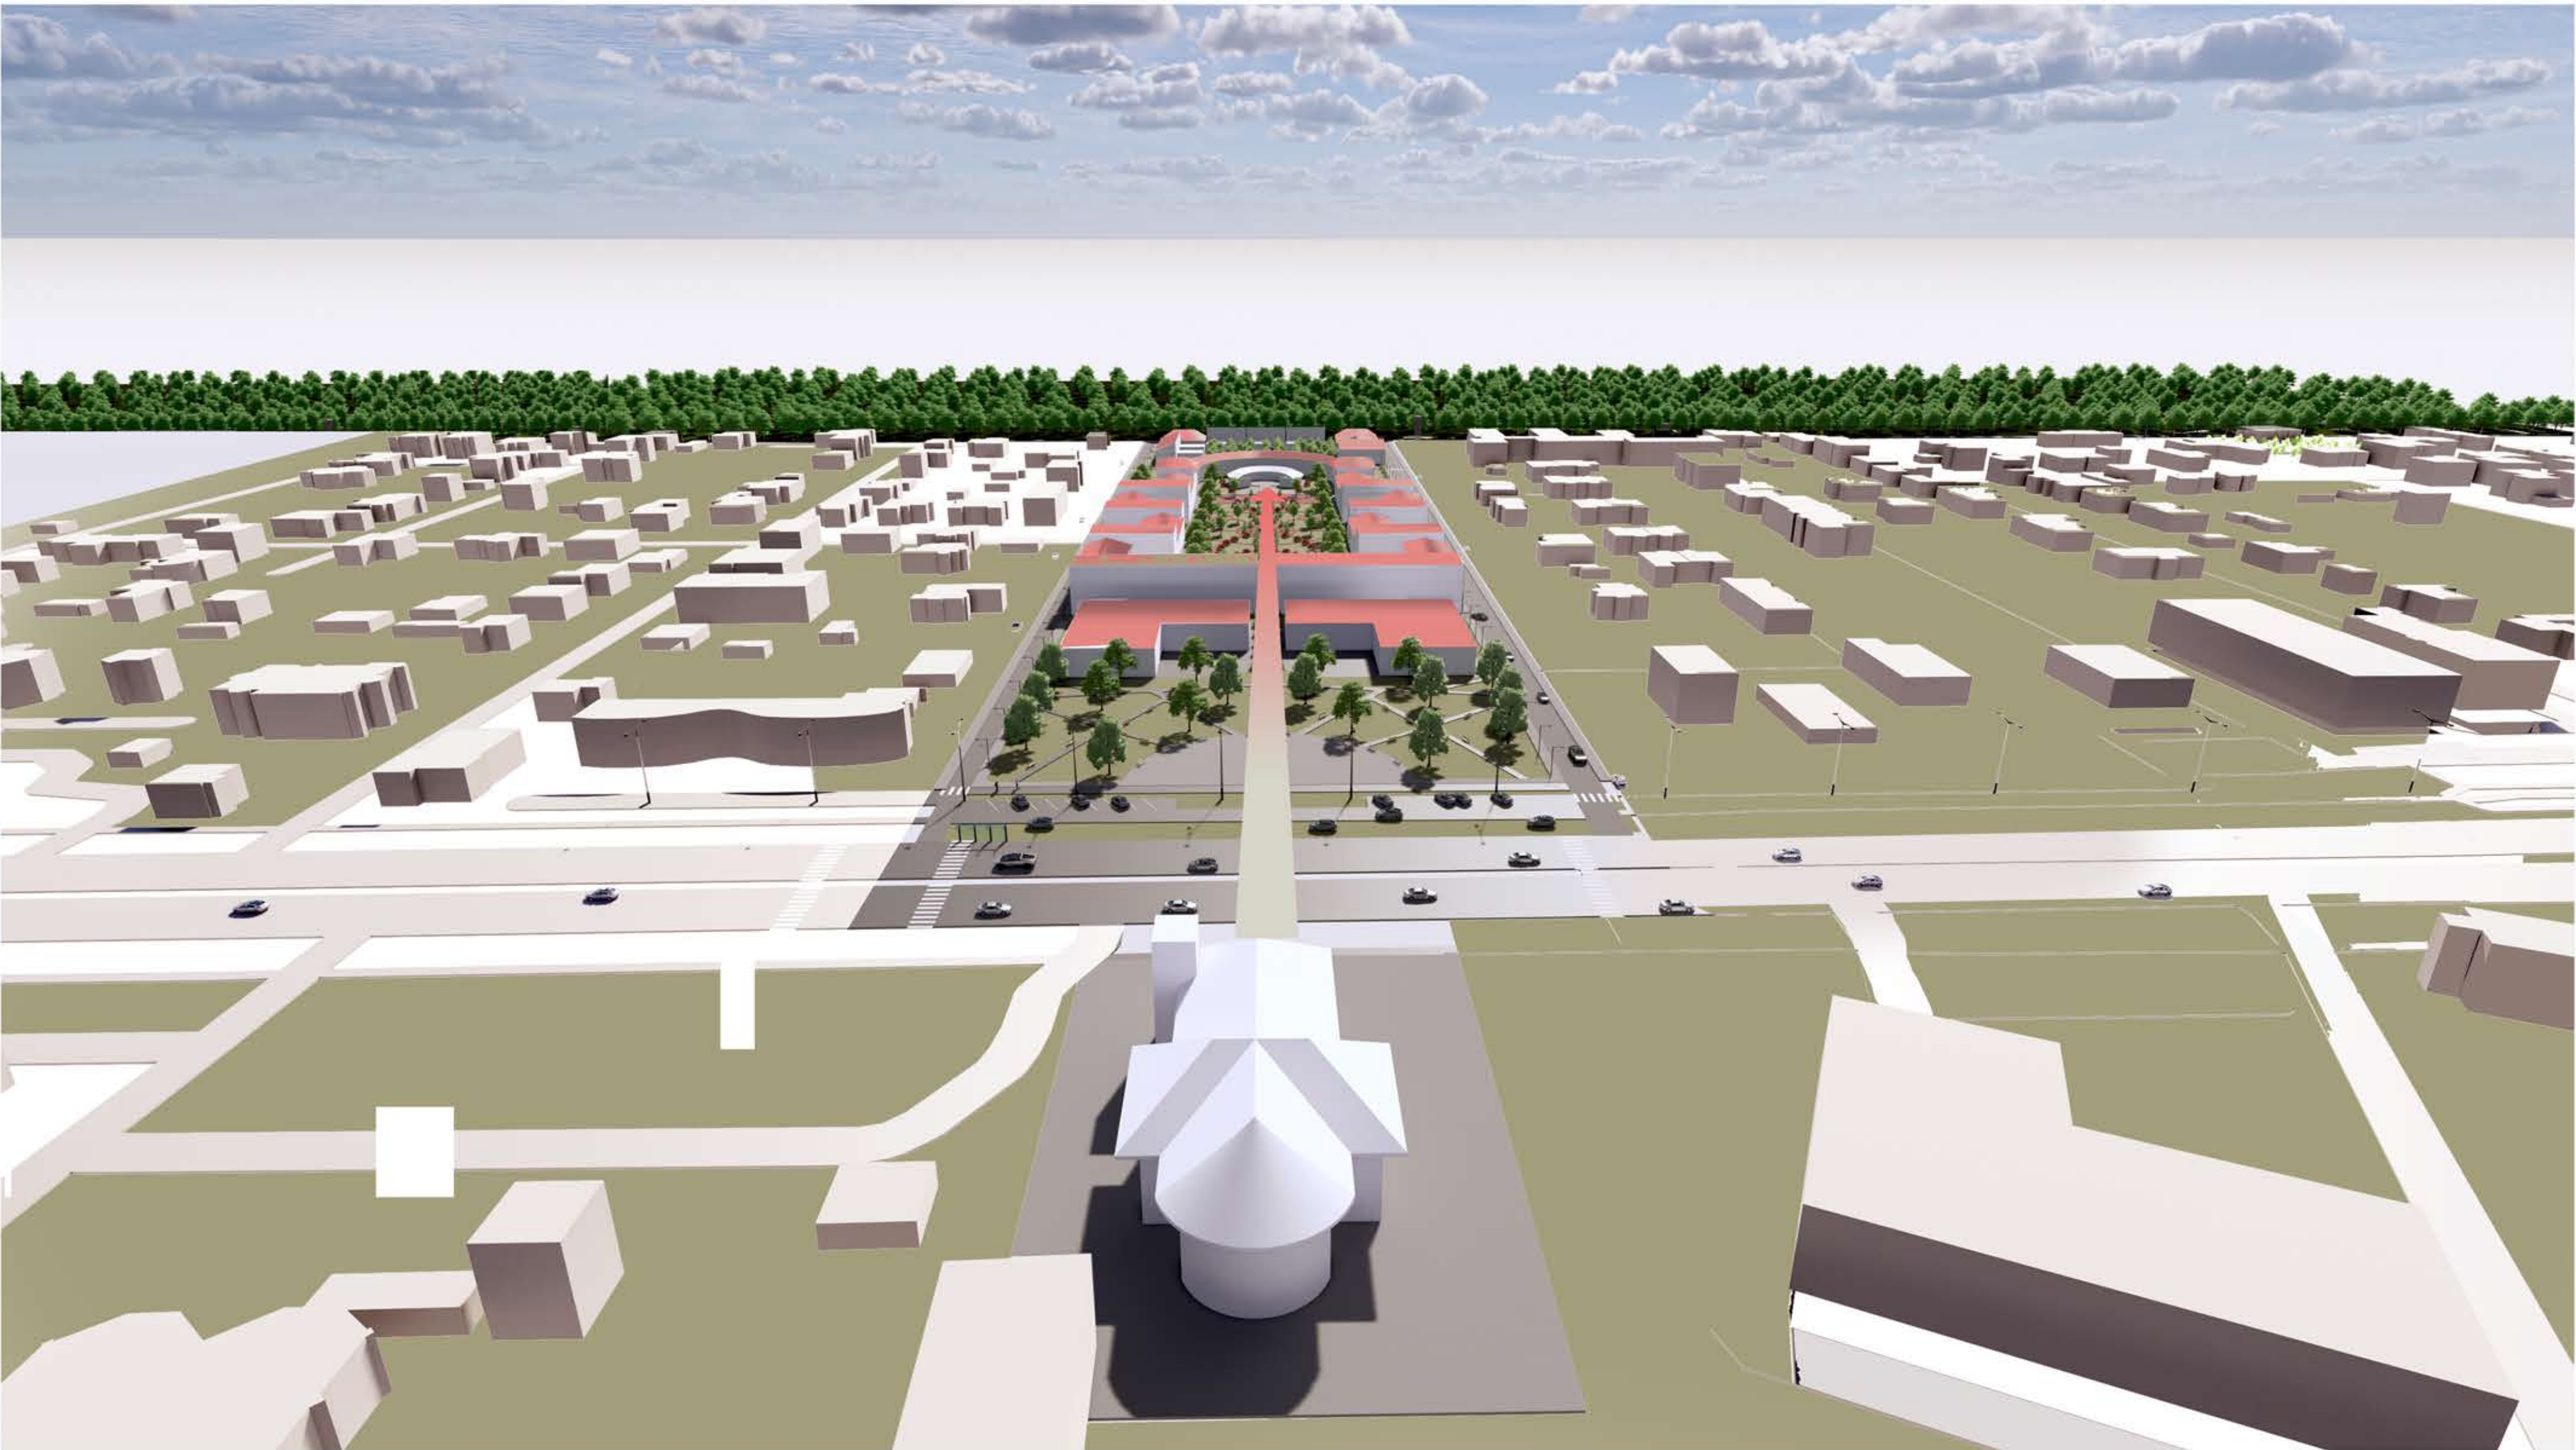

ROW HOUSES

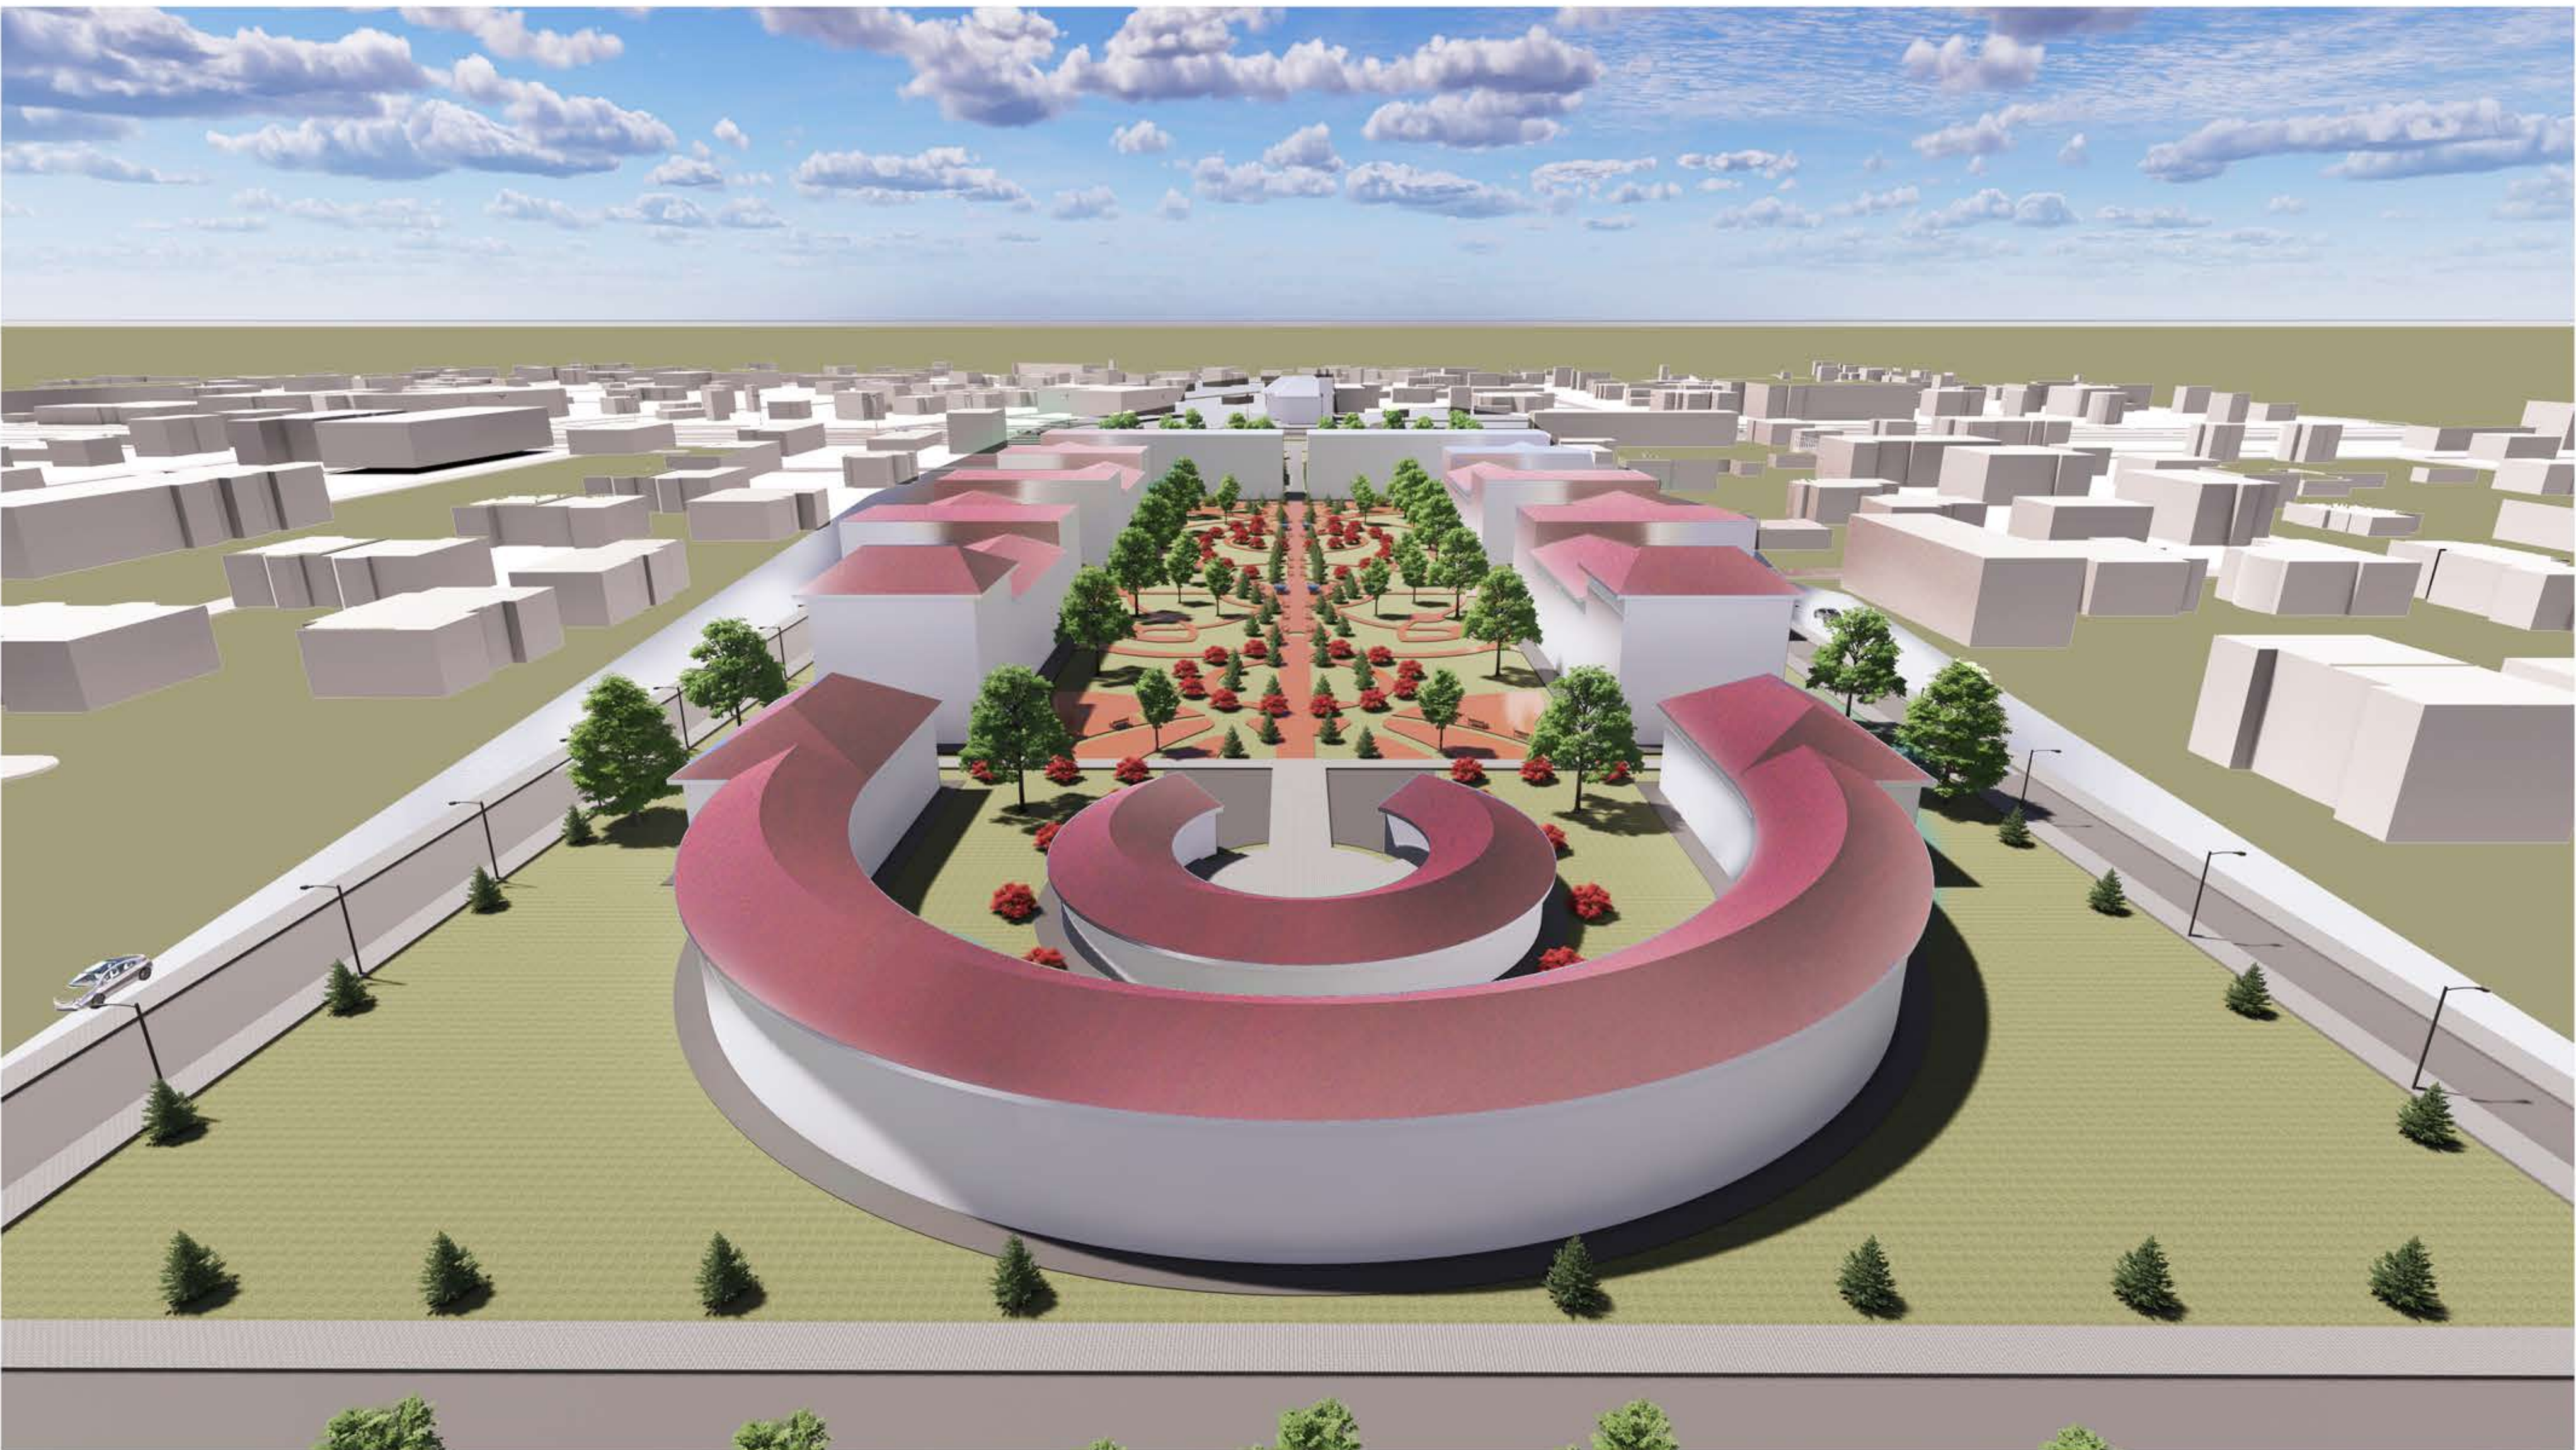

RENDERS



Supervisor: Dana Matouk

Signature: 

Authors:
Adilet Ramazan Uulu/ ID 50222
Temirlan Kalybekov / 50300

Signature: 
Signature: 